




都市型側溝 集水樹 300型 断面図

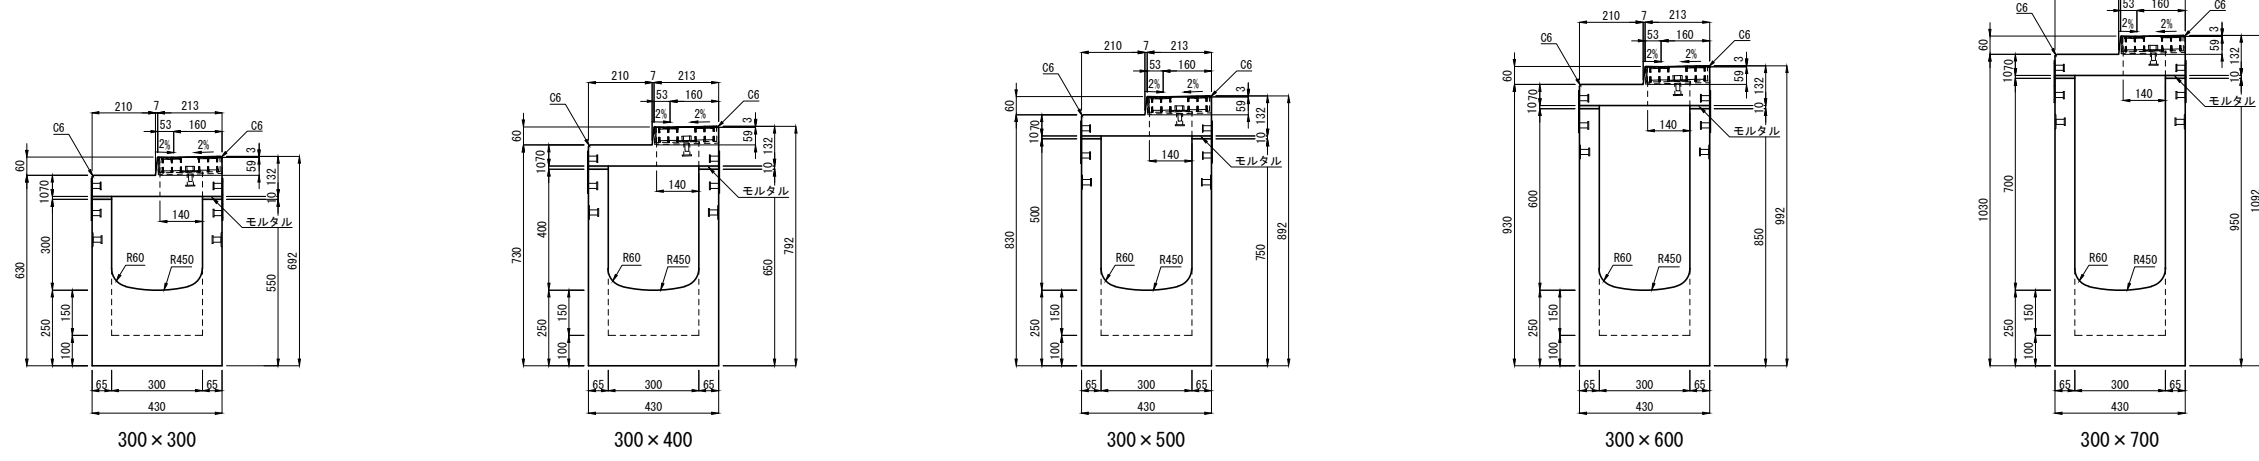


集水樹 300型 平面図

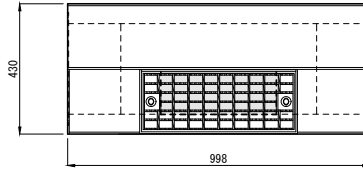


都市型側溝 集水樹 400型 断面図

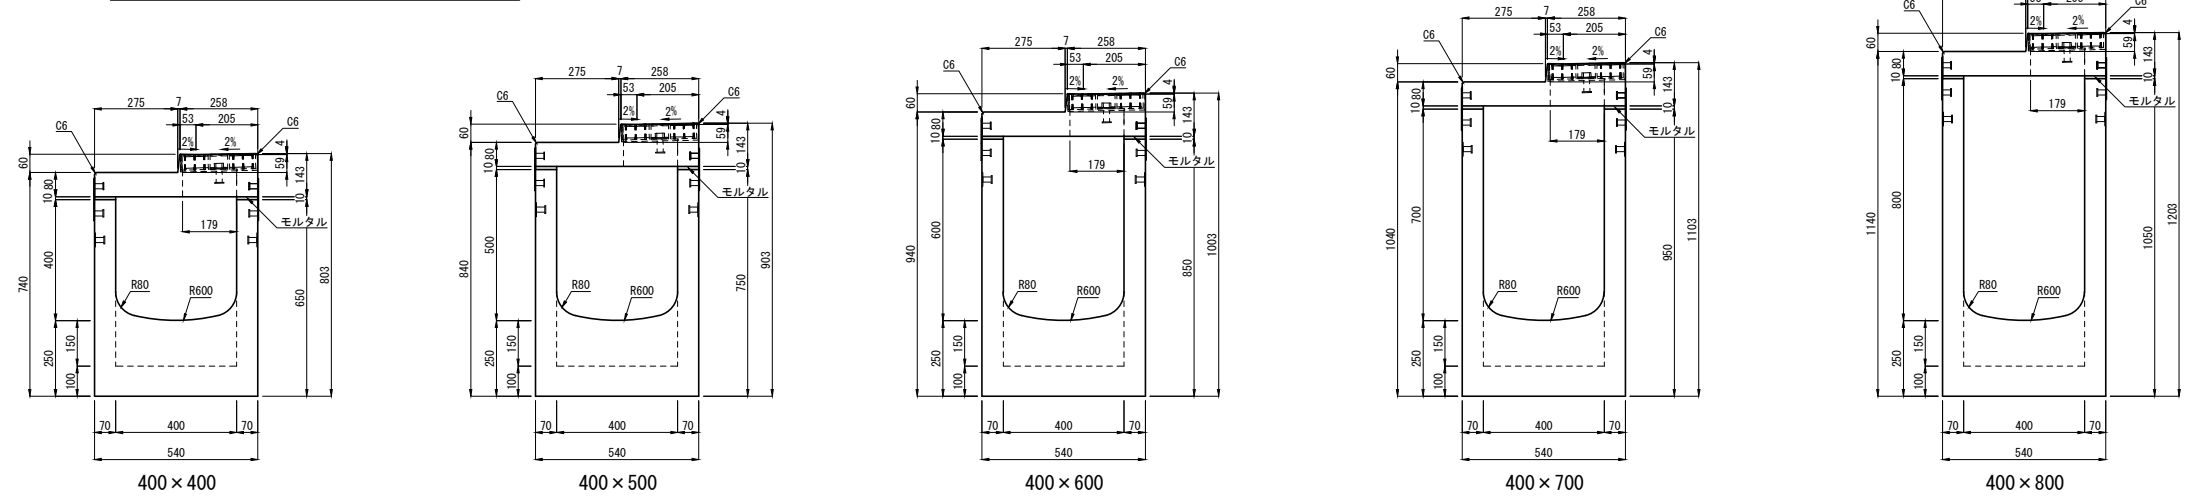


集水樹 400型 平面図

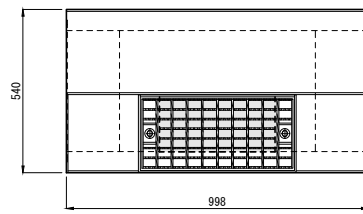


製品名	都市型側溝 集水樹 断面図			図面番号	
規格	300型・400型				
製図	E:2012.09.29	R:2022.06.30	縮尺 1:25		東洋コンクリート工業株式会社


都市型側溝 深型集水樹 300型 (300×300~600) 断面図

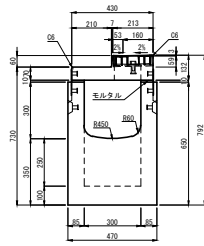


300×300-H650

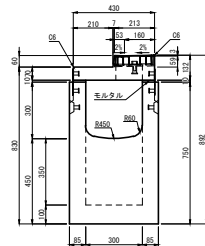


300×300-H750

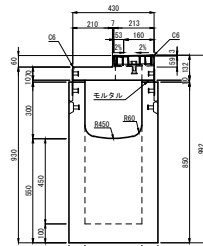


300×300-H850

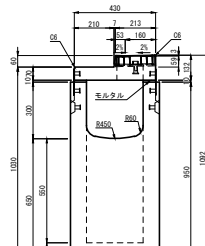


300×300-H950

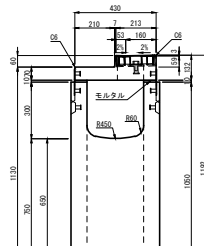


300×300-H1050

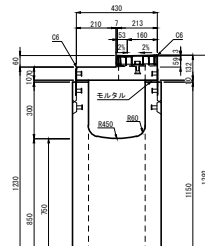


300×300-H1150

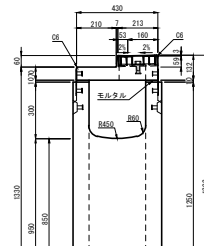


300×300-H1250

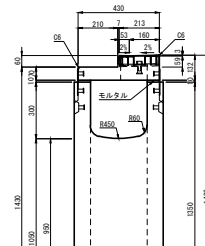


300×300-H1350

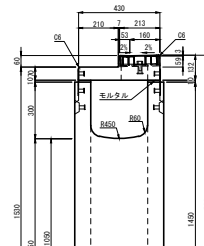


300×300-H1450

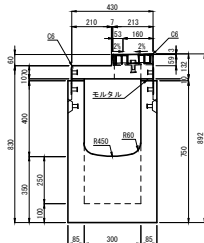


300×400-H750

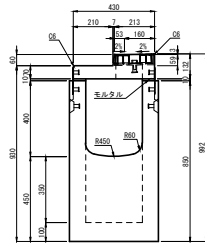


300×400-H850

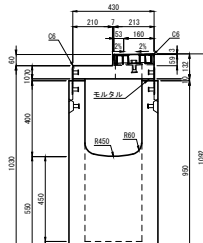


300×400-H950

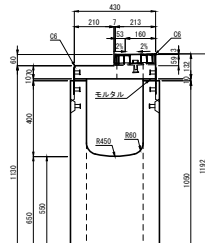


300×400-H1050

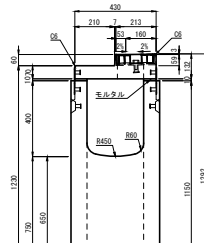


300×400-H1150

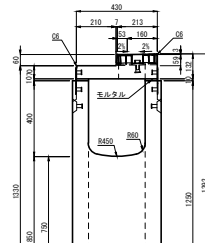


300×400-H1250

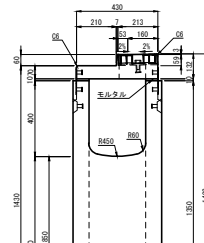


300×400-H1350

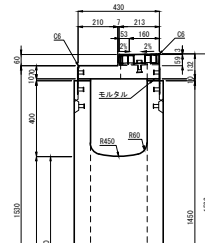


300×400-H1450

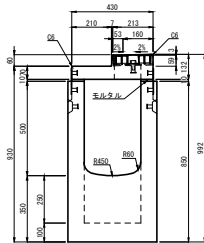


300×500-H850

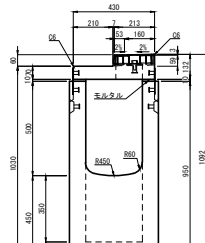


300×500-H950

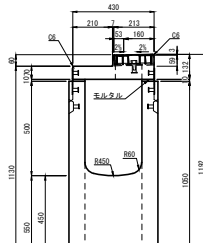


300×500-H1050

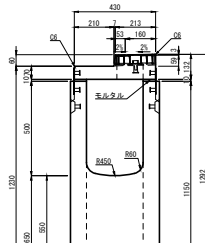


300×500-H1150

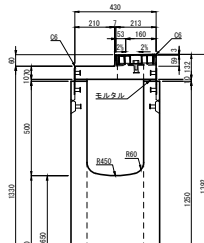


300×500-H1250

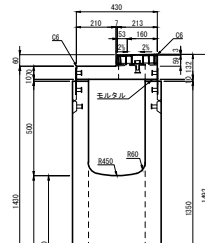


300×500-H1350

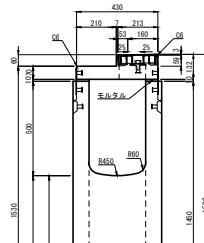


300×500-H1450

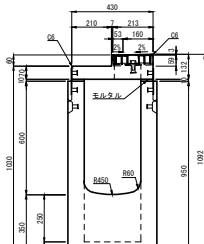


300×600-H950

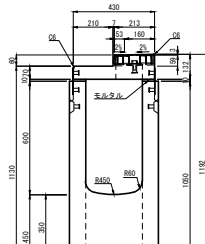


300×600-H1050

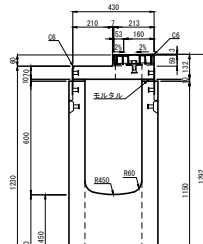


300×600-H1150

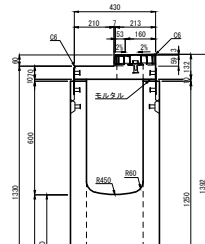

300×600-H1250

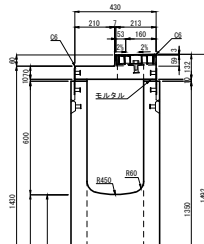



300×600-H1350

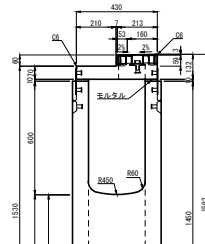


300×600-H1450

深型集水樹 300型(300×300~600)平面図

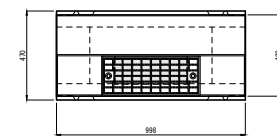


製品名	都市型側溝 深型集水樹 断面図		図面番号
規格	300×300~600		
製図	E:2012.09.29	R:2022.06.30	


都市型側溝 深型集水樹 300型 (300×700~1000) 断面図

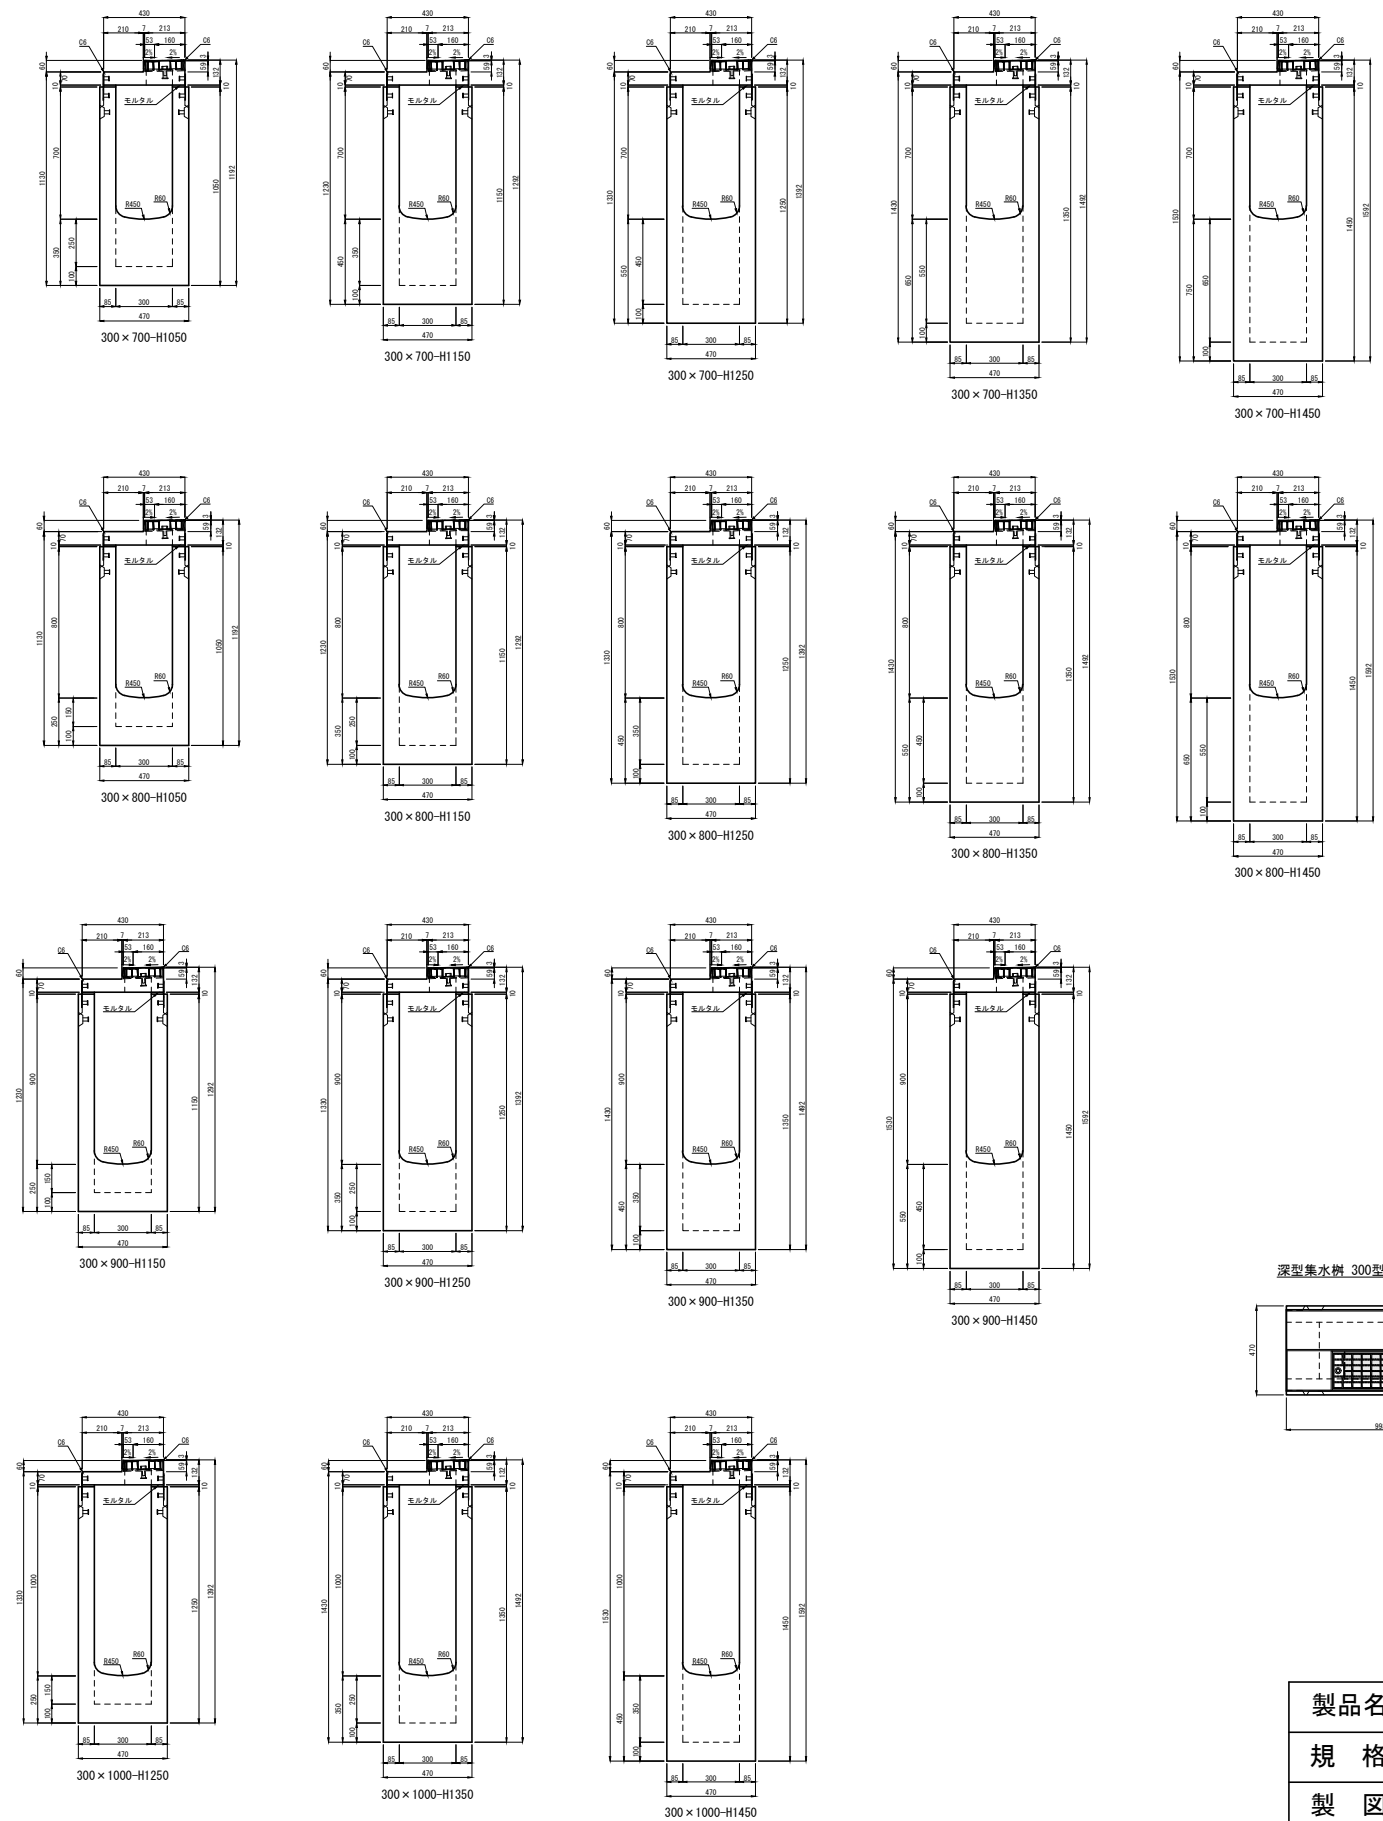


深型集水樹 300型 (300×700) 平面図

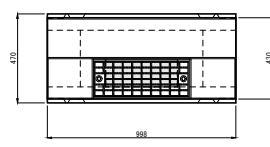



深型集水樹 300型 (300×800~1000) 平面図

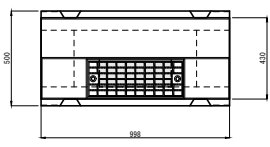

製品名	都市型側溝 深型集水樹 断面図		図面番号
規格	300×700~1000		 東洋コンクリート工業株式会社
製図	E:2012.09.29	R:2023.01.14	

都市型側溝 深型集水桝 400型 (400×400~700) 断面図


単位：mm

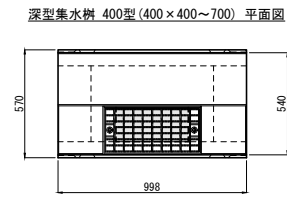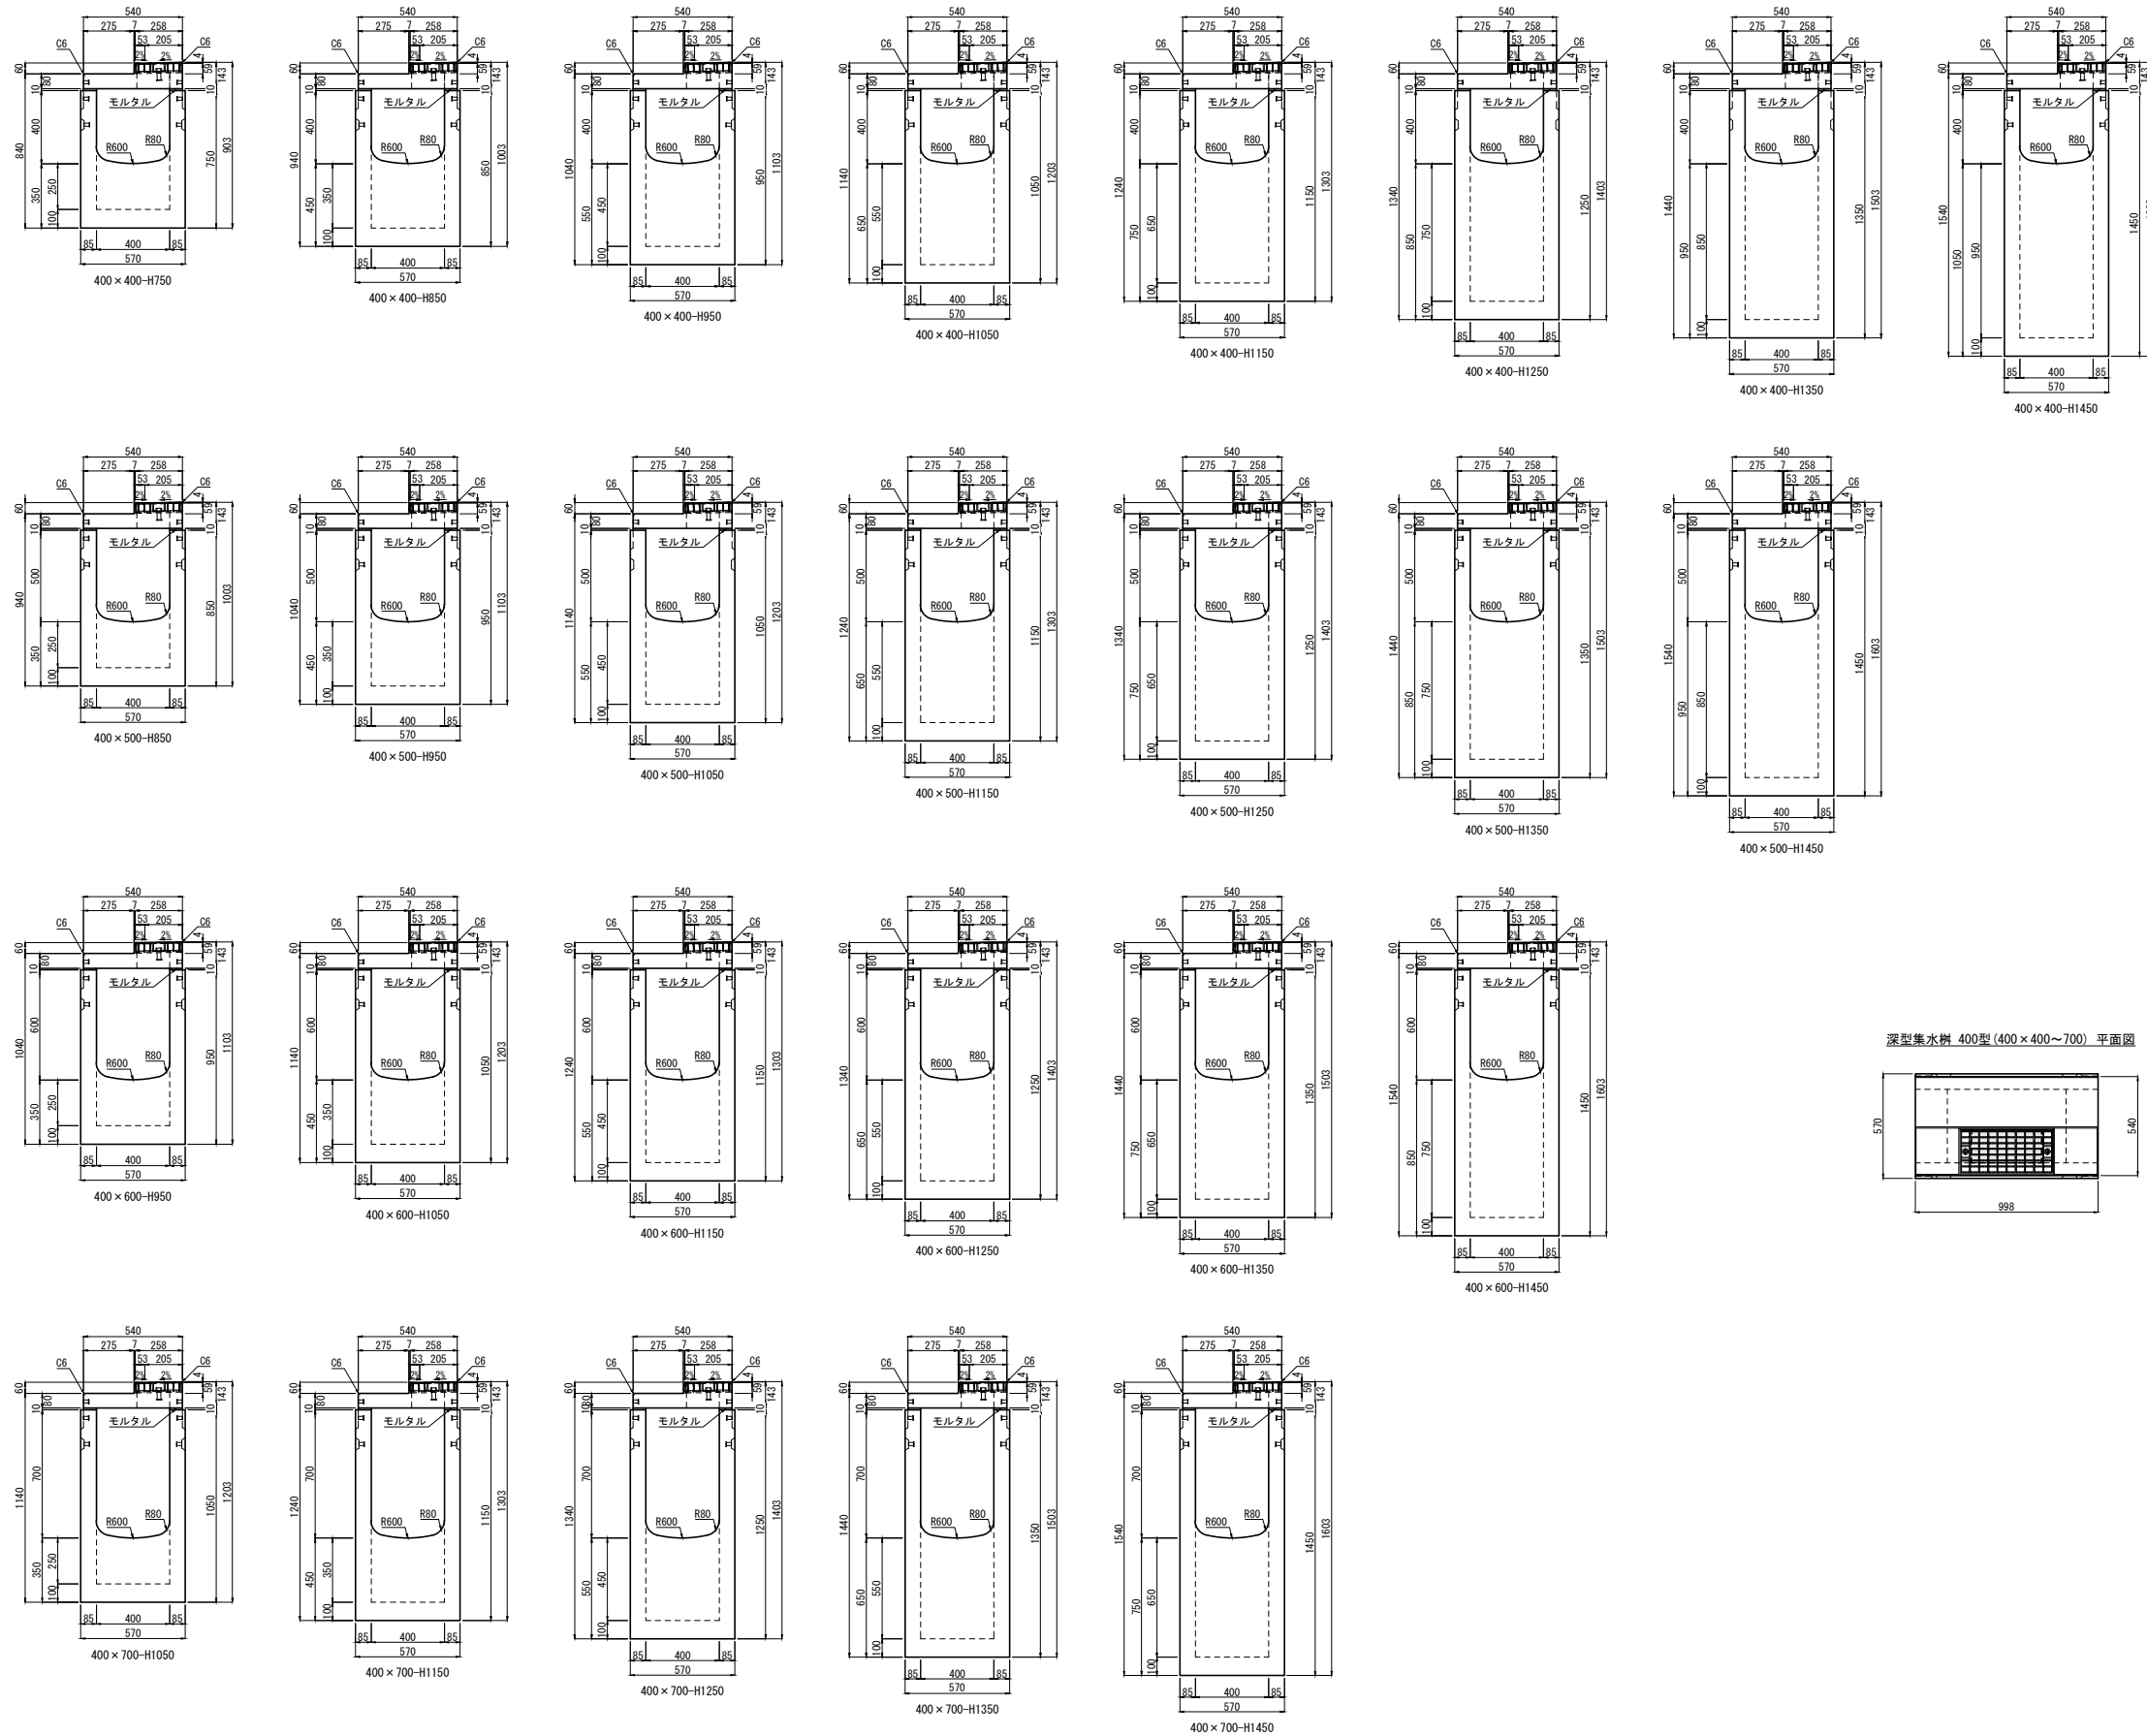


製品名	都市型側溝 深型集水桝 断面図	縮尺	製図	図面番号	作画
規格	400×400~700	1/40	E:2012.09.26 R:2022.06.30	No.	

都市型側溝 深型集水樹 400型 (400×800~1000) 断面図


単位：mm

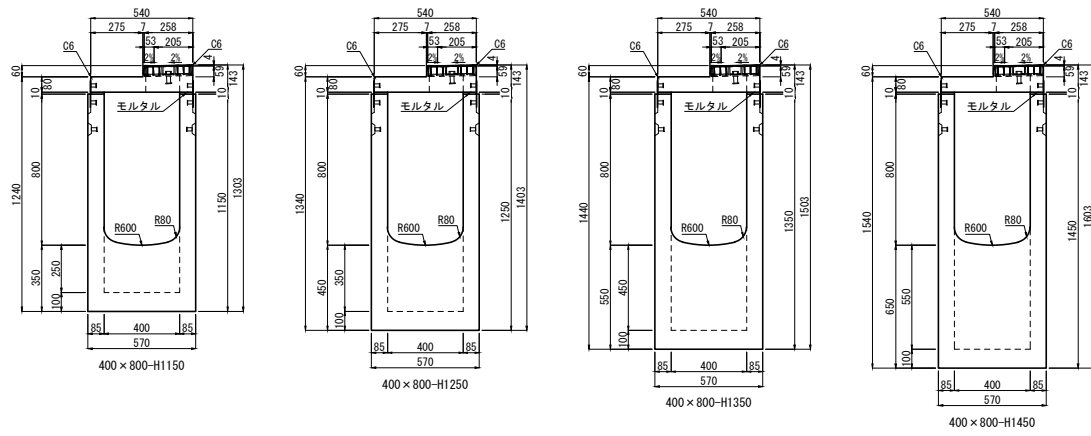

型枠整備中

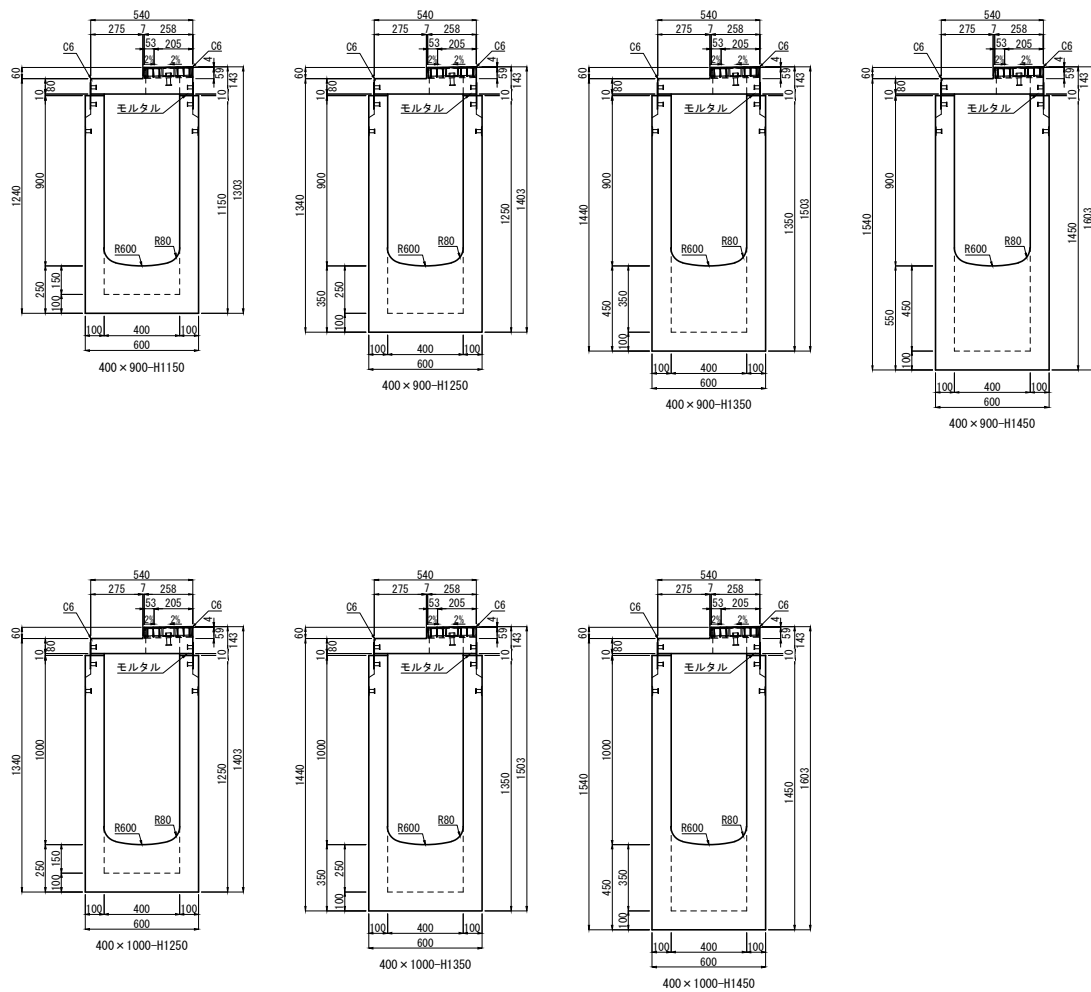

深型集水樹 400型 (400×800~1000) 平面図

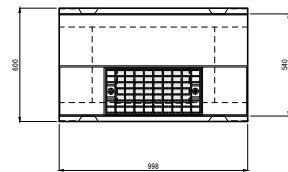

製品名	都市型側溝 深型集水樹 断面図	縮尺	製図	図面番号	作画
規格	400×800~1000	1/40	E: 2019. 03. 29 R: 2023. 01. 20	No.	