



I B C排水側溝 集水樹 フラットB I型 300型

輪荷重 縦断	T-25	CAD data	DWG SFC
-----------	-------------	-------------	------------

単位 mm

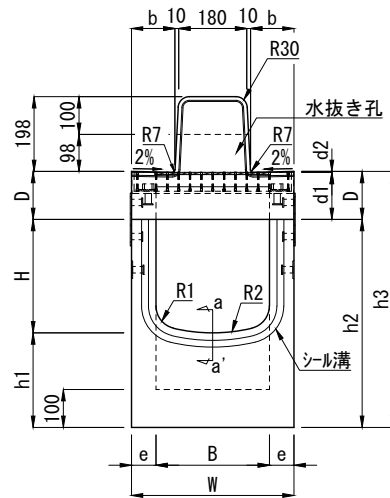


[正面図]

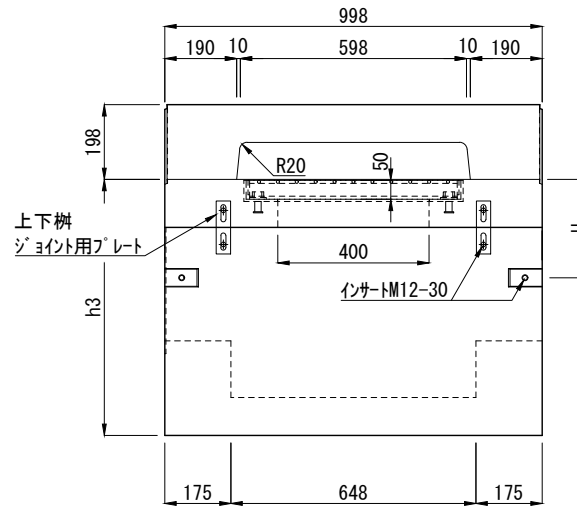


[側面図]



下部樹ジョイント部詳細図

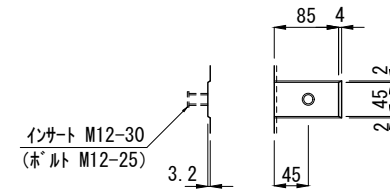

上部樹目地部詳細図

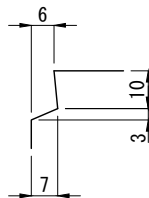

a-a' (下部樹)
シール溝部詳細図

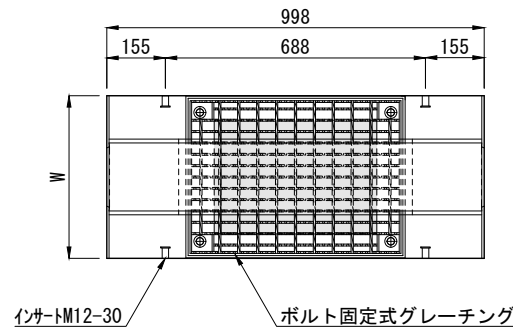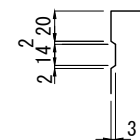


[平面図]

呼び名 B × H	寸法 (mm)															参考質量 (kg)		
	B	H	h1	h2	h3	W	b	D	D'	d1	d2	e	u	R1	R2	上部樹	下部樹	合計
300 × 300	300	300	250	550	677	430	115	127	125	125	2	65	260	60	450	166	277	443
300 × 400		400		650	777												308	474
300 × 500		500		750	877												338	504
300 × 600		600		850	977												369	535
300 × 700		700		950	1077												400	566


(注) 水抜き孔は脱型用勾配を付けることができます。

製品名	I B C排水側溝 集水樹 フラットB I型				図面番号	
規格	300型				TOYO 東洋コンクリート工業株式会社	
製図	E:2012.08.24	R:2024.11.25	縮尺	1/20		

IBC排水側溝 集水桝 フラットB I型 400型


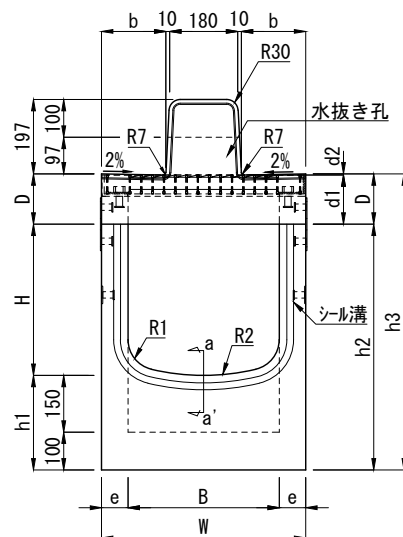


[正面図]

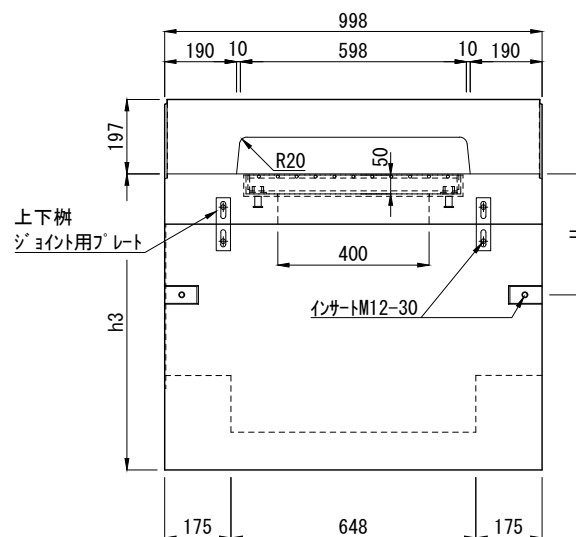

[側面図]

上部桝目地部詳細図

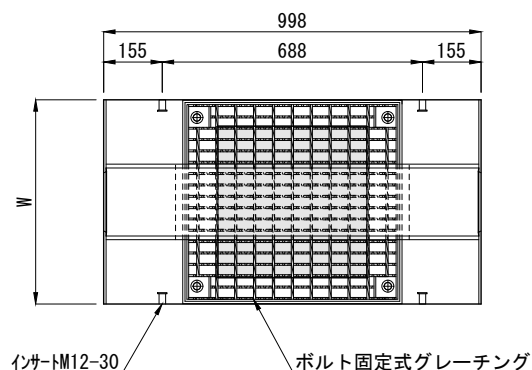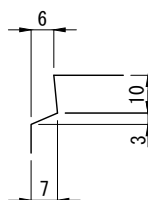


[平面図]


輪荷重	T-25	CAD	DWG
縦断		data	SFC

単位 mm

下部桝ジョイント部詳細図

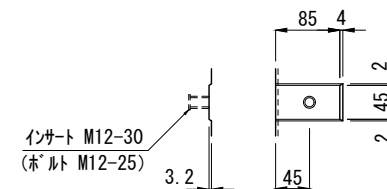


a-a' (下部桝)
シール溝部詳細図

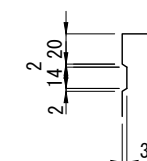

呼び名	寸法 (mm)														参考質量 (kg)		
	B	H	h1	h2	h3	W	b	D	d1	d2	e	u	R1	R2	上部桝	下部桝	合計
400 × 400	400	400	250	650	783	540	170	133	130	3	70	320	80	600	191	362	553
400 × 500		500		750	883											395	586
400 × 600		600		850	983											428	619
400 × 700		700		950	1083											461	652
400 × 800		800		1050	1183											494	685

(注) 水抜き孔は脱型用勾配を付けることができる。

製品名	IBC排水側溝 集水桝 フラットB I型				図面番号	
規格	400型					
製図	E:2012.08.24	R:2024.11.25	縮尺	1/20		



東洋コンクリート工業株式会社

I B C排水側溝 深型集水柵 フラットB I型 300型


輪荷重	T-25	CAD	DWG
縦断		data	SFC

単位 mm


上部柵目地部詳細図

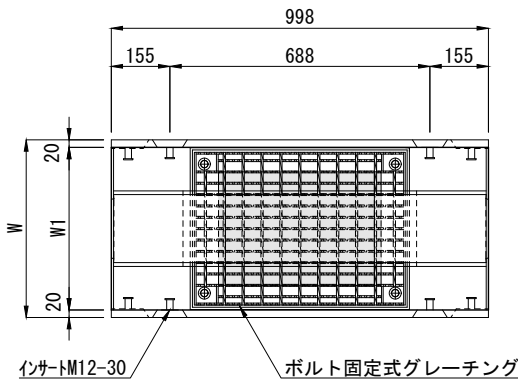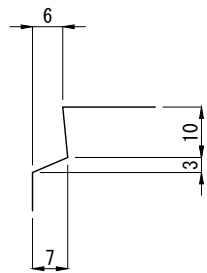

[平面図]

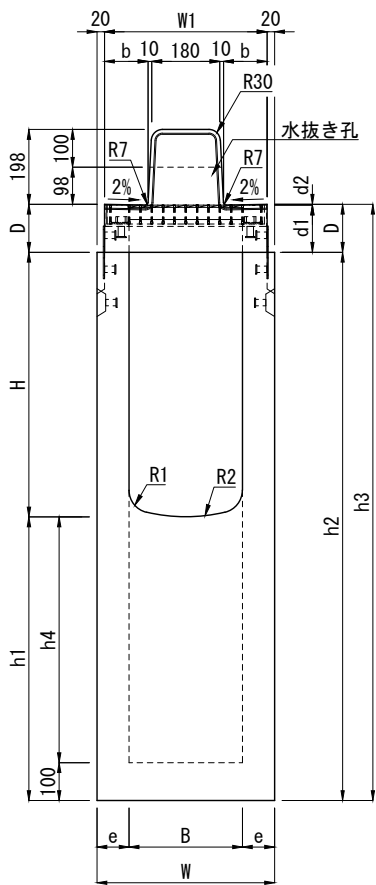


[正面図]

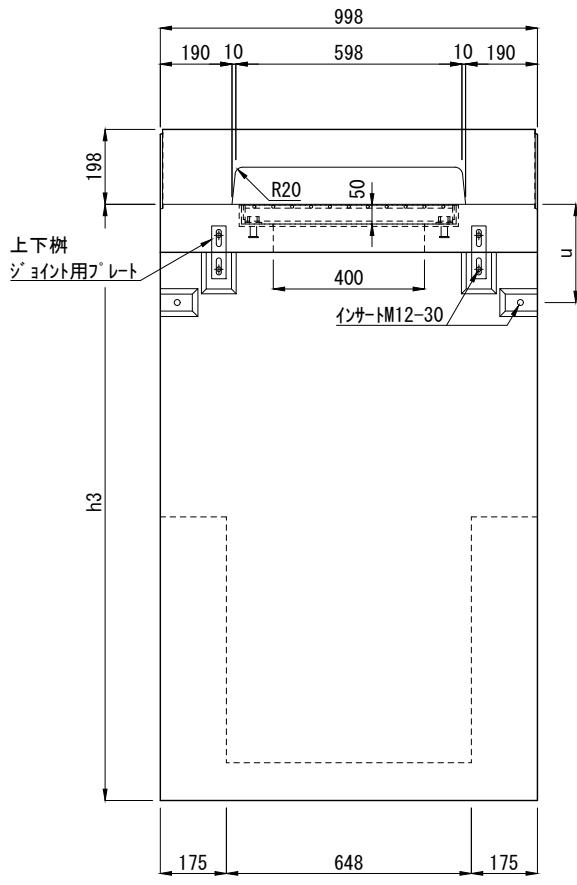


[側面図]

インサート M12-30
(ボルト M12-25)

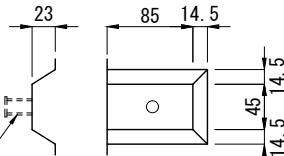

(側溝本体接続用)

(上部柵接続用)

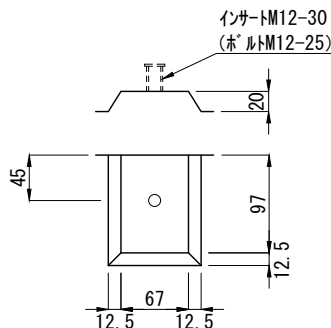

呼 び 名		寸 法 (mm)																参 考 質 量 (kg)																
B × H	h2	B	H	h1	h2	h3	h4	W	W1	b	D	d1	d2	e	u	R1	R2	上部柵	下部柵	合計														
300 × 300	650	300	300	350	650	777	250	470	430	115	127	125	2	85	260	60	450	166	394	560														
	750			450	750	877	350												458	624														
	850			550	850	977	450												522	688														
	950			650	950	1077	550												587	753														
	1050			750	1050	1177	650												652	818														
	1150			850	1150	1277	750												717	883														
	1250			950	1250	1377	850												781	947														
	1350			1050	1350	1477	950												845	1011														
	1450			1150	1450	1577	1050												910	1076														
300 × 400	750	400	400	350	750	877	250	470	430	115	127	125	2	85	260	60	450		434	600														
	850			450	850	977	350												498	664														
	950			550	950	1077	450												563	729														
	1050			650	1050	1177	550												627	793														
	1150			750	1150	1277	650												693	859														
	1250			850	1250	1377	750												757	923														
	1350			950	1350	1477	850												821	987														
	1450			1050	1450	1577	950												886	1052														
300 × 500	850	500	500	350	850	977	250	470	430	115	127	125	2	85	260	60	450		473	639														
	950			450	950	1077	350												538	704														
	1050			550	1050	1177	450												602	768														
	1150			650	1150	1277	550												667	833														
	1250			750	1250	1377	650												732	898														
	1350			850	1350	1477	750												796	962														
	1450			950	1450	1577	850												860	1026														
	300 × 600			950	600	600	350												950	1077	250	470	430	115	127	125	2	85	260	60	450		513	679
1050		450	1050	1177			350	577	743																									
1150		550	1150	1277			450	642	808																									
1250		650	1250	1377			550	706	872																									
1350		750	1350	1477			650	771	937																									
1450		850	1450	1577			750	836	1002																									
300 × 700		1050	700	700			350	1050	1177	250	470	430	115	127	125	2	85	260	60	450													553	719
		1150					450	1150	1277	350																							618	784
	1250	550			1250	1377	450	682	848																									
	1350	650			1350	1477	550	746	912																									
	1450	750			1450	1577	650	812	978																									
	300 × 800	1050			800	800	250	1050	1177	150												470	430	115	127	125	2	85	260	60	450		529	695
		1150					350	1150	1277	250																							593	759
		1250					450	1250	1377	350																							658	824
1350		550	1350	1477			450	722	888																									
1450		650	1450	1577			550	787	953																									
300 × 900		1150	900	900			250	1150	1277	150	470	430	115	127	125	2	85	260	60	450													569	735
		1250					350	1250	1377	250																							633	799
		1350					450	1350	1477	350																							698	864
	1450	550			1450	1577	450	762	928																									
	300 × 1000	1250			1000	1000	250	1250	1377	150												470	430	115	127	125	2	85	260	60	450		609	775
		1350					350	1350	1477	250	673	839																						
1450		450	1450	1577			350	738	904																									



I B C排水側溝 深型集水桝 フラットB I型 400型

輪荷重
縦断 T-25


CAD
data DWG
SFC

単位 mm


上部桝目地部詳細図

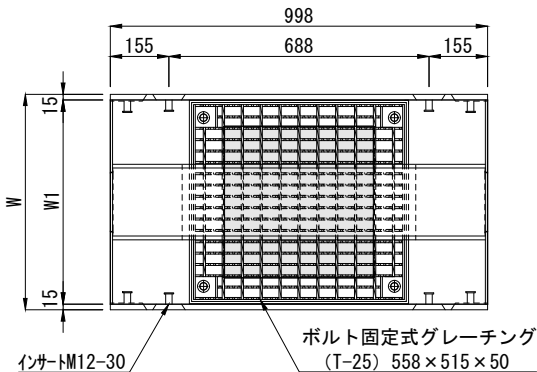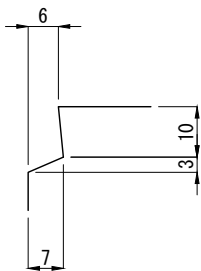

[平面図]

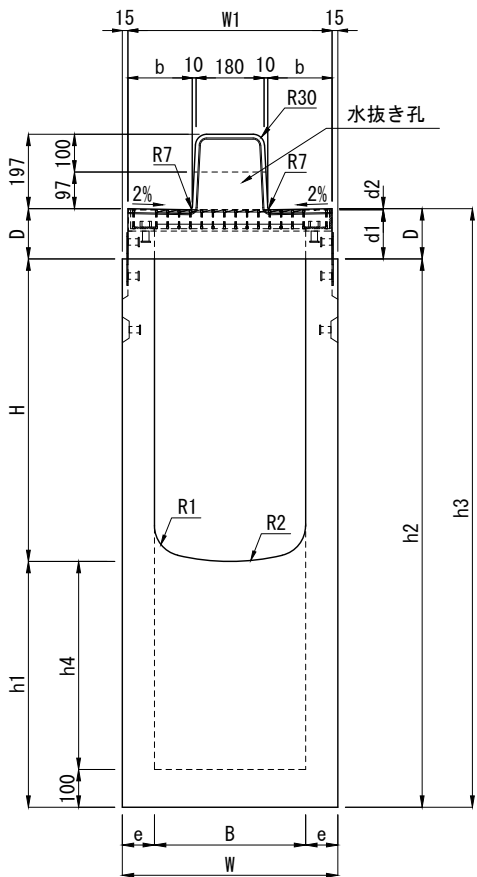

[正面図]

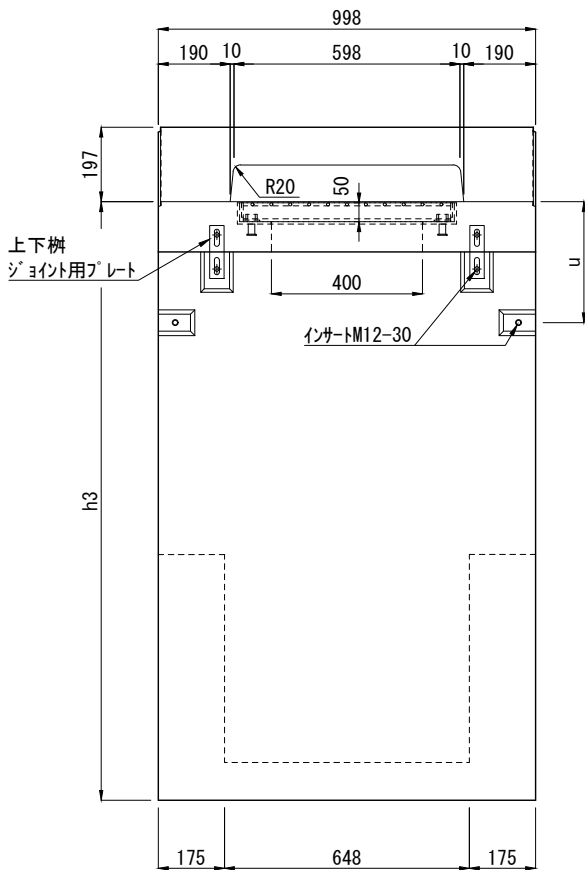


[側面図]

呼 び 名		寸 法 (mm)																参 考 質 量 (kg)																
B × H	h2	B	H	h1	h2	h3	h4	W	W1	b	D	d1	d2	e	u	R1	R2	上部桝	下部桝	合計														
400 × 400	750	400	400	350	750	883	250	570	540	170	133	130	3	85	320	80	600	191	480	671														
	850			450	850	983	350												553	744														
	950			550	950	1083	450												625	816														
	1050			650	1050	1183	550												698	889														
	1150			750	1150	1283	650												771	962														
	1250			850	1250	1383	750												844	1035														
	1350			950	1350	1483	850												916	1107														
	1450			1050	1450	1583	950												989	1180														
400 × 500	850	500	500	350	850	983	250	570	540	170	133	130	3	85	320	80	600		520	711														
	950			450	950	1083	350												593	784														
	1050			550	1050	1183	450												665	856														
	1150			650	1150	1283	550												738	929														
	1250			750	1250	1383	650												811	1002														
	1350			850	1350	1483	750												884	1075														
	1450			950	1450	1583	850												956	1147														
	400 × 600			950	600	600	350												950	1083	250	570	540	170	133	130	3	85	320	80	600		560	751
1050		450	1050	1183			350	633	824																									
1150		550	1150	1283			450	705	896																									
1250		650	1250	1383			550	778	969																									
1350		750	1350	1483			650	851	1042																									
1450		850	1450	1583			750	924	1115																									
400 × 700		1050	700	700			350	1050	1183	250	570	540	170	133	130	3	85	320	80	600													600	791
		1150					450	1150	1283	350																							673	864
	1250	550			1250	1383	450	745	936																									
	1350	650			1350	1483	550	818	1009																									
	1450	750			1450	1583	650	891	1082																									
	400 × 800	1150			800	800	350	1150	1283	250												570	540	170	133	130	3	85	320	80	600		640	831
1250		450	1250	1383			350	713	904																									
1350		550	1350	1483			450	785	976																									
1450		650	1450	1583			550	858	1049																									


(注) 水抜き孔は脱型用勾配を付けることができる。

下部桝ジョイント部詳細図

(側溝本体接続用)

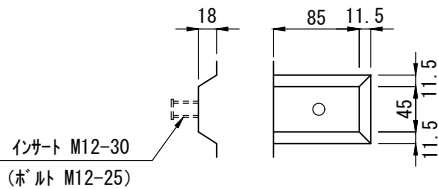

(上部桝接続用)

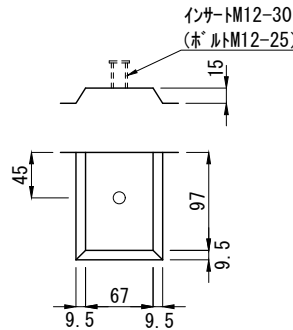

製品名	I B C排水側溝 深型集水桝 フラットB I型				図面番号	
規 格	400型					
製 図	E:2012.08.24	R:2024.11.25	縮尺	1/20		

東洋コンクリート工業株式会社