
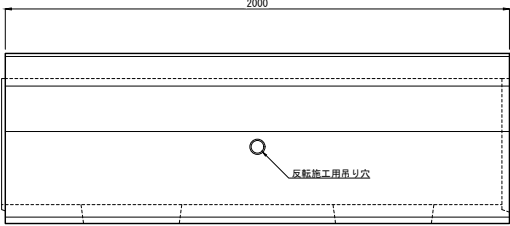




深溝U字溝 浸透用・可変用[KDSD, KDRD] (底穴開き) 300型断面図

単位：mm



KDSD 300×500

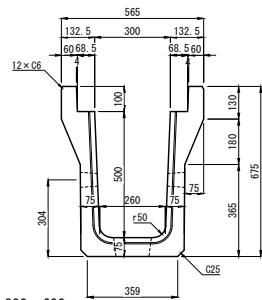



KDSD 300×600

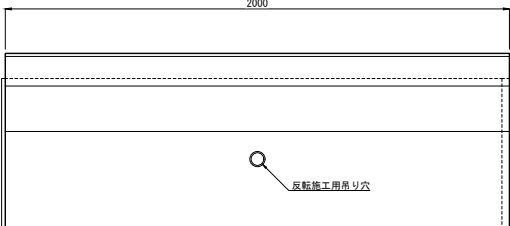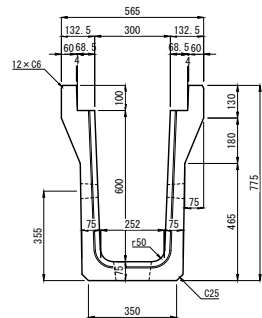



KDSD 300×700

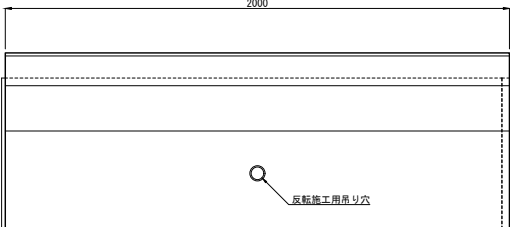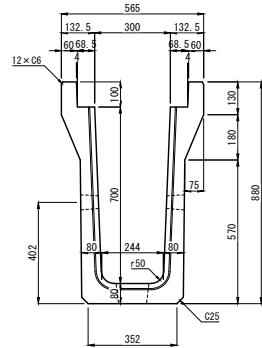



KDSD 300×800

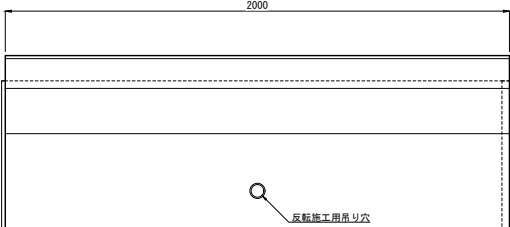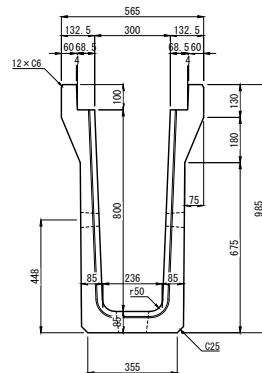



KDSD 300×900

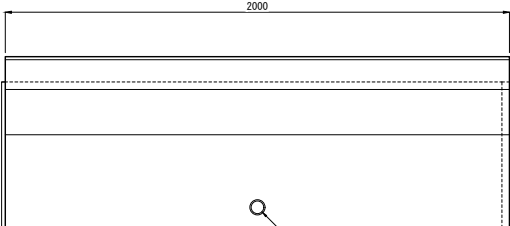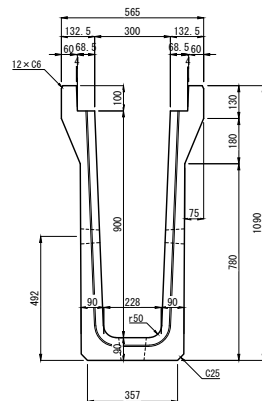



KDSD 300×1000

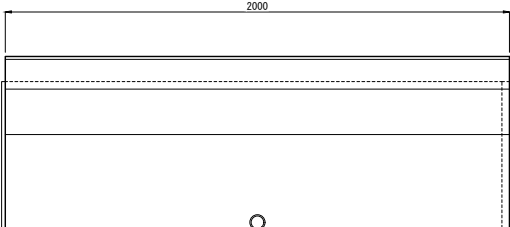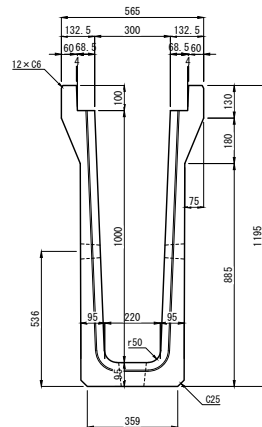



KDRD 300×500

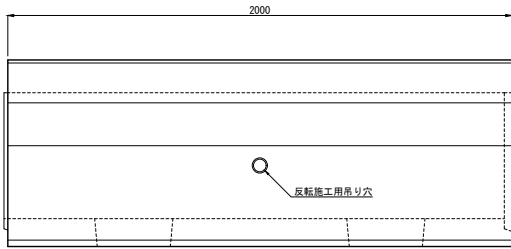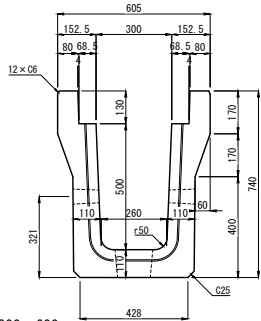



KDRD 300×600

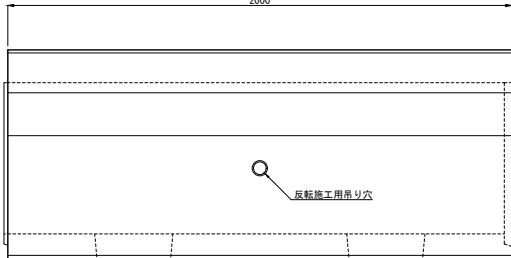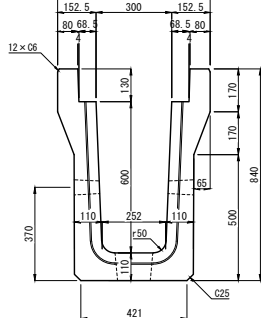



KDRD 300×700

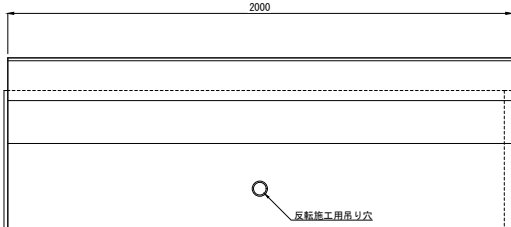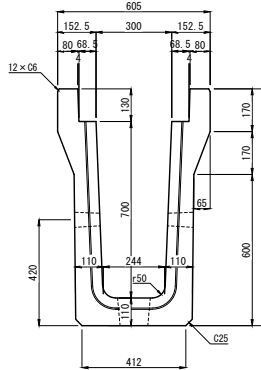



KDRD 300×800

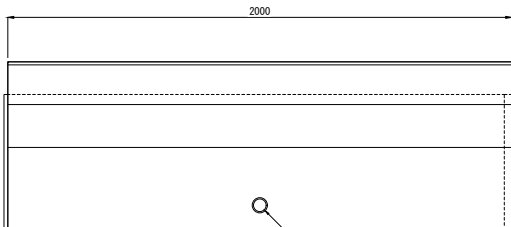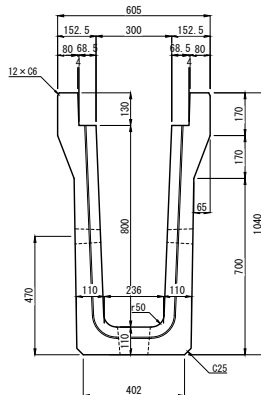

KDRD 300×900

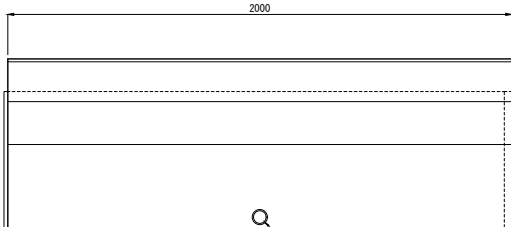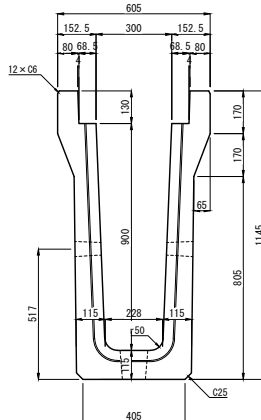

KDRD 300×1000

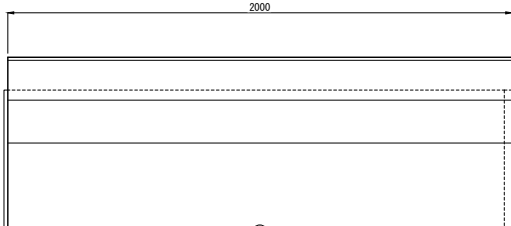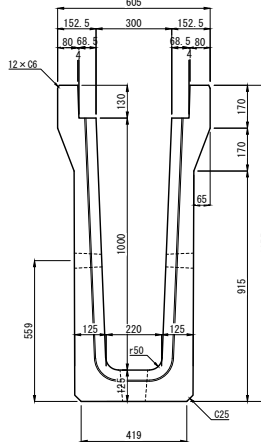

製品名

深溝U字溝 浸透用・可変用 (底穴開き)

規格

KDSD, KDRD 300×300~1000

参考質量

縮尺

1/30

製図

E: 2019. 04. 25 R: 2025. 04. 18

設計

図面番号


TOYO




東洋コンクリート工業株式会社

深溝Ｕスリット浸透側溝[KDSDS, KDRDS] 300型断面図


KDSDS 300×500

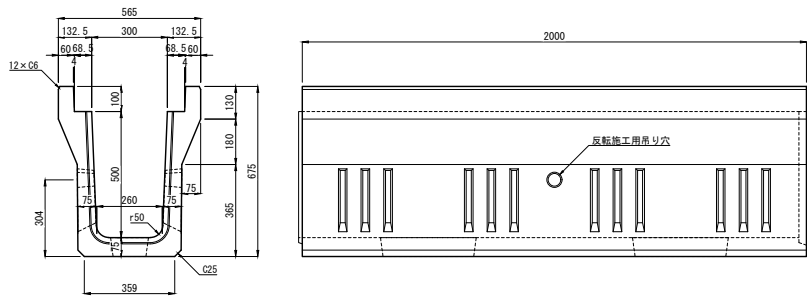


KDSDS 300×600

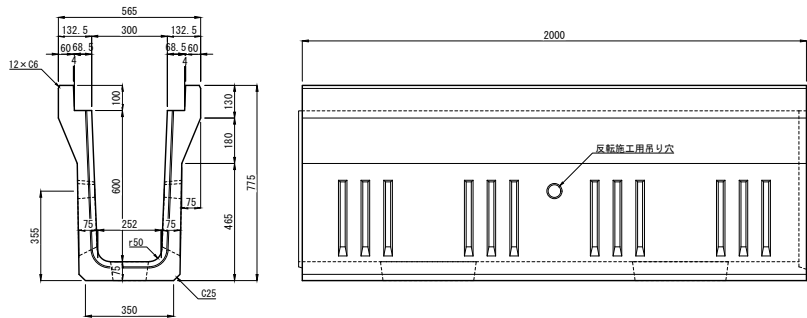


KDSDS 300×700

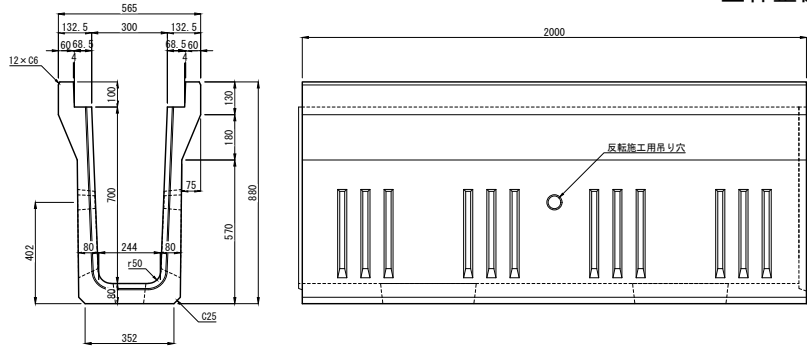


KDSDS 300×800

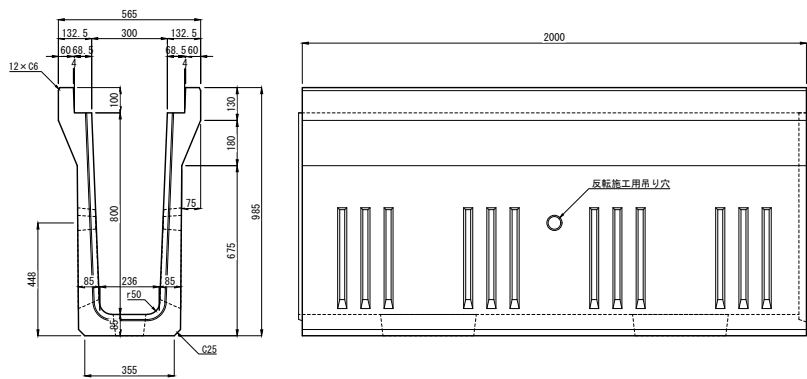


KDSDS 300×900

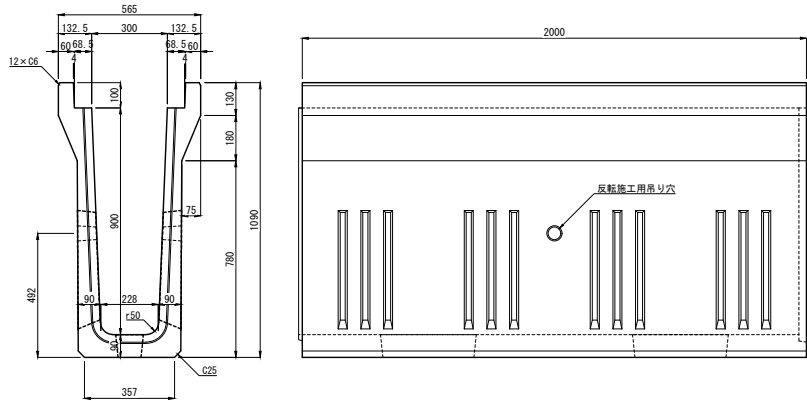


KDSDS 300×1000

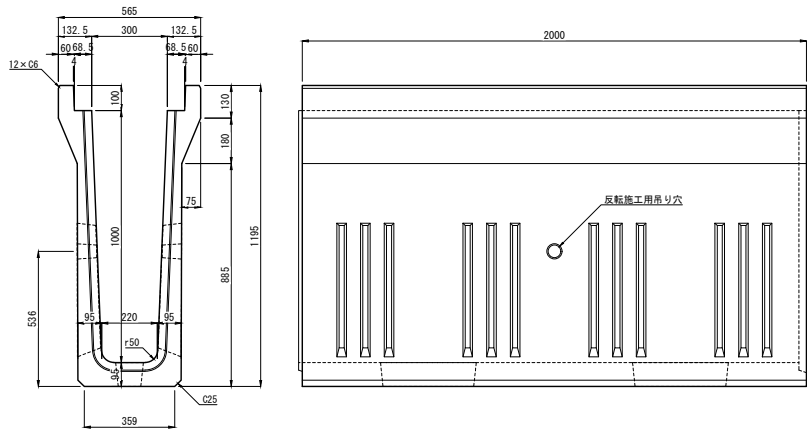


KDRDS 300×500

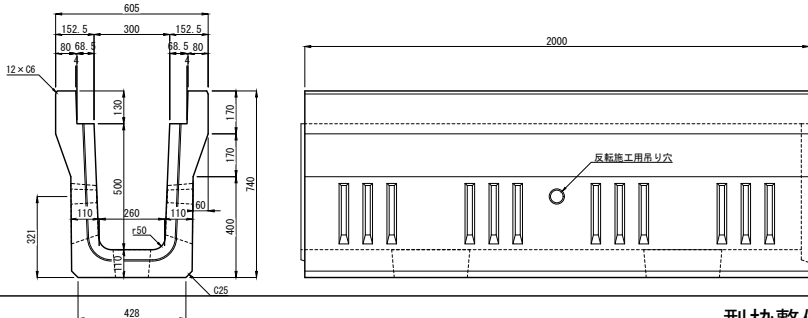


KDRDS 300×600

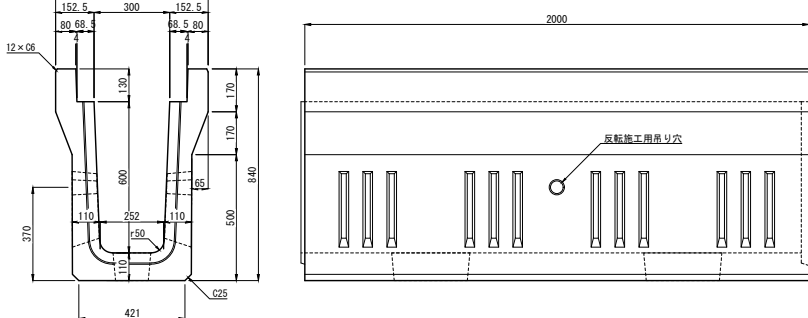


KDRDS 300×700

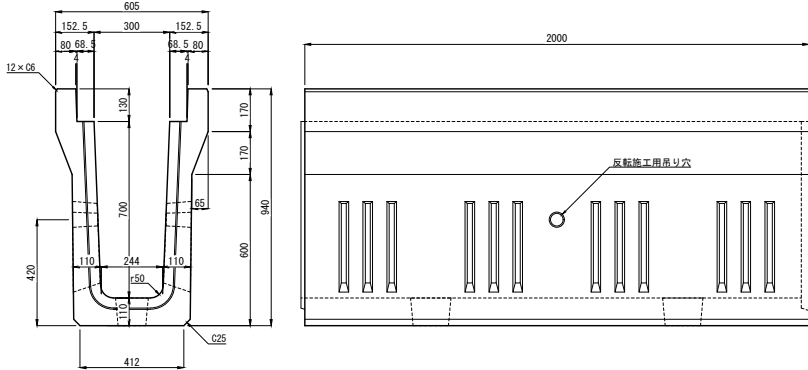


KDRDS 300×800

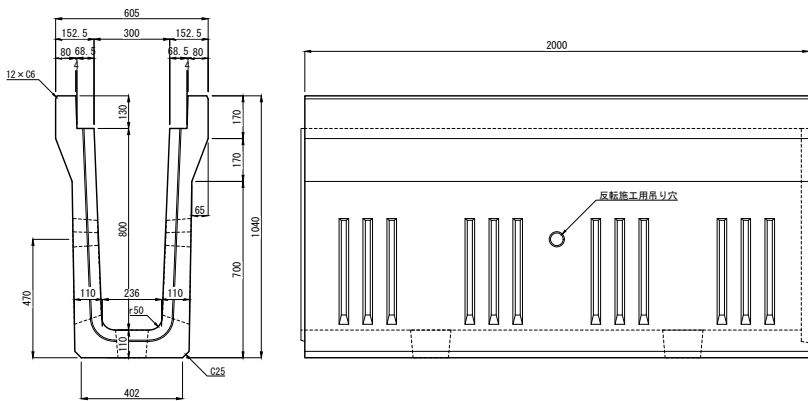


KDRDS 300×900

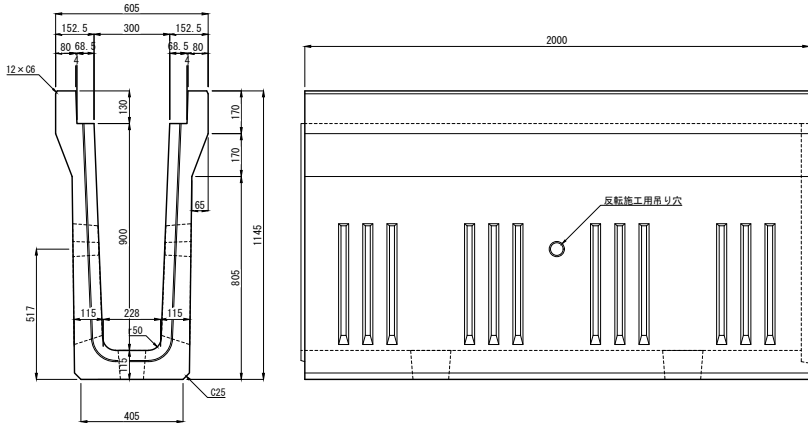

KDRDS 300×1000

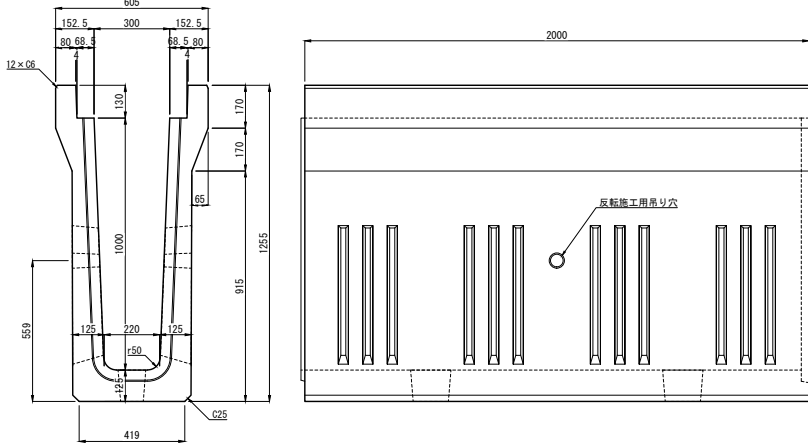

型枠整備中

製品名	深溝Ｕスリット浸透側溝	参考質量	製 図		 東洋コンクリート工業株式会社
			E: 2019. 04. 25	R: 2025. 04. 18	
規格	KDSDS, KDRDS 300×300～1000	縮 尺	設 計	図面番号	
		1/30			